

A

B

C

D

E

F

D:_MAC2012\roberta13271-01_BES_JOPC_walls.rvt
one eighth inch = one foot
one quarter inch = one foot
three eighths inch = one foot
one half inch = one foot
three quarters inch = one foot
one inch = one foot
one and one half inches = one foot
two inches = one foot
three inches = one foot

A


B

C

D

E

F

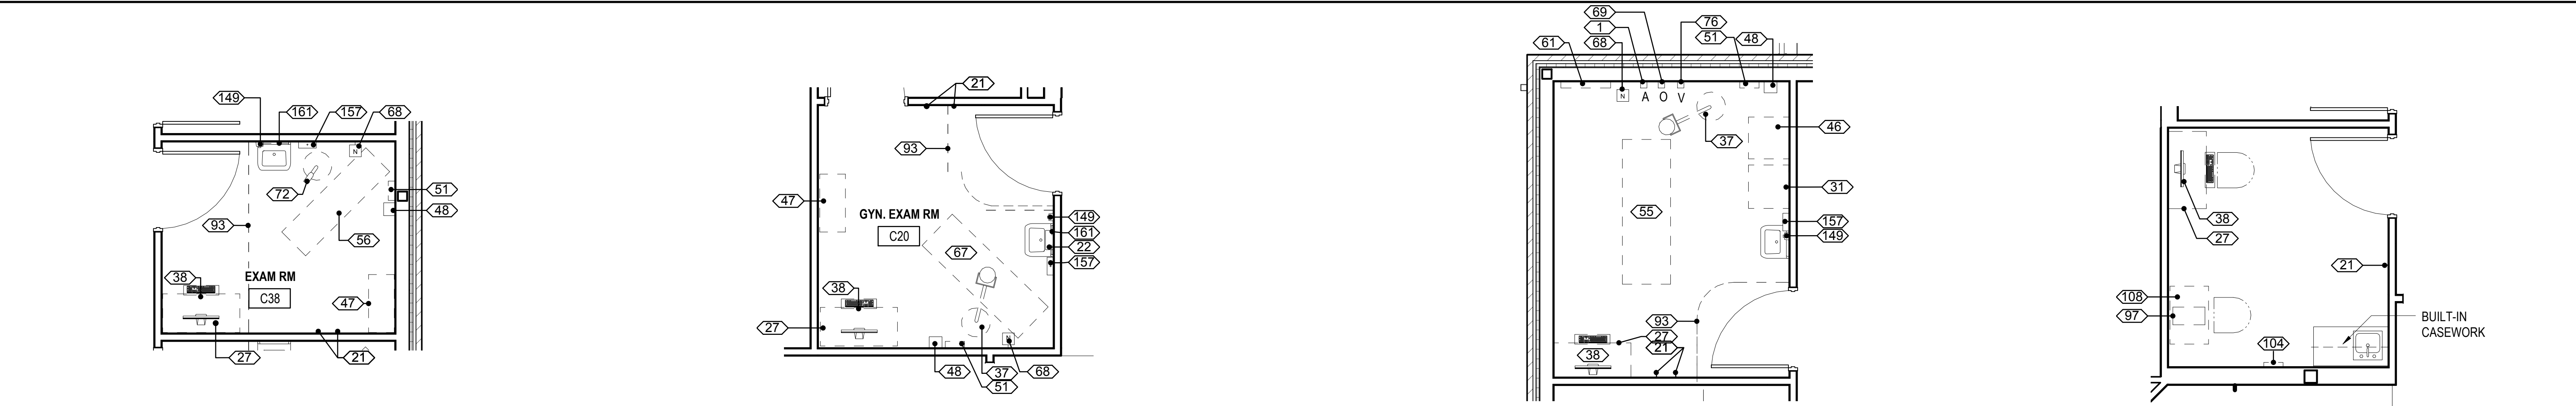


1 ENLARGED PLAN - TYPICAL EXAM ROOM
AS404 1/4" = 1'-0"

2 ENLARGED PLAN - ETM GYNECOLOGY EXAM ROOM
AS404 1/4" = 1'-0"

3 ENLARGED PLAN - MP PROCEDURE ROOM
AS404 1/4" = 1'-0"


4 ENLARGED PLAN - VISION SCREENING
AS404 1/4" = 1'-0"

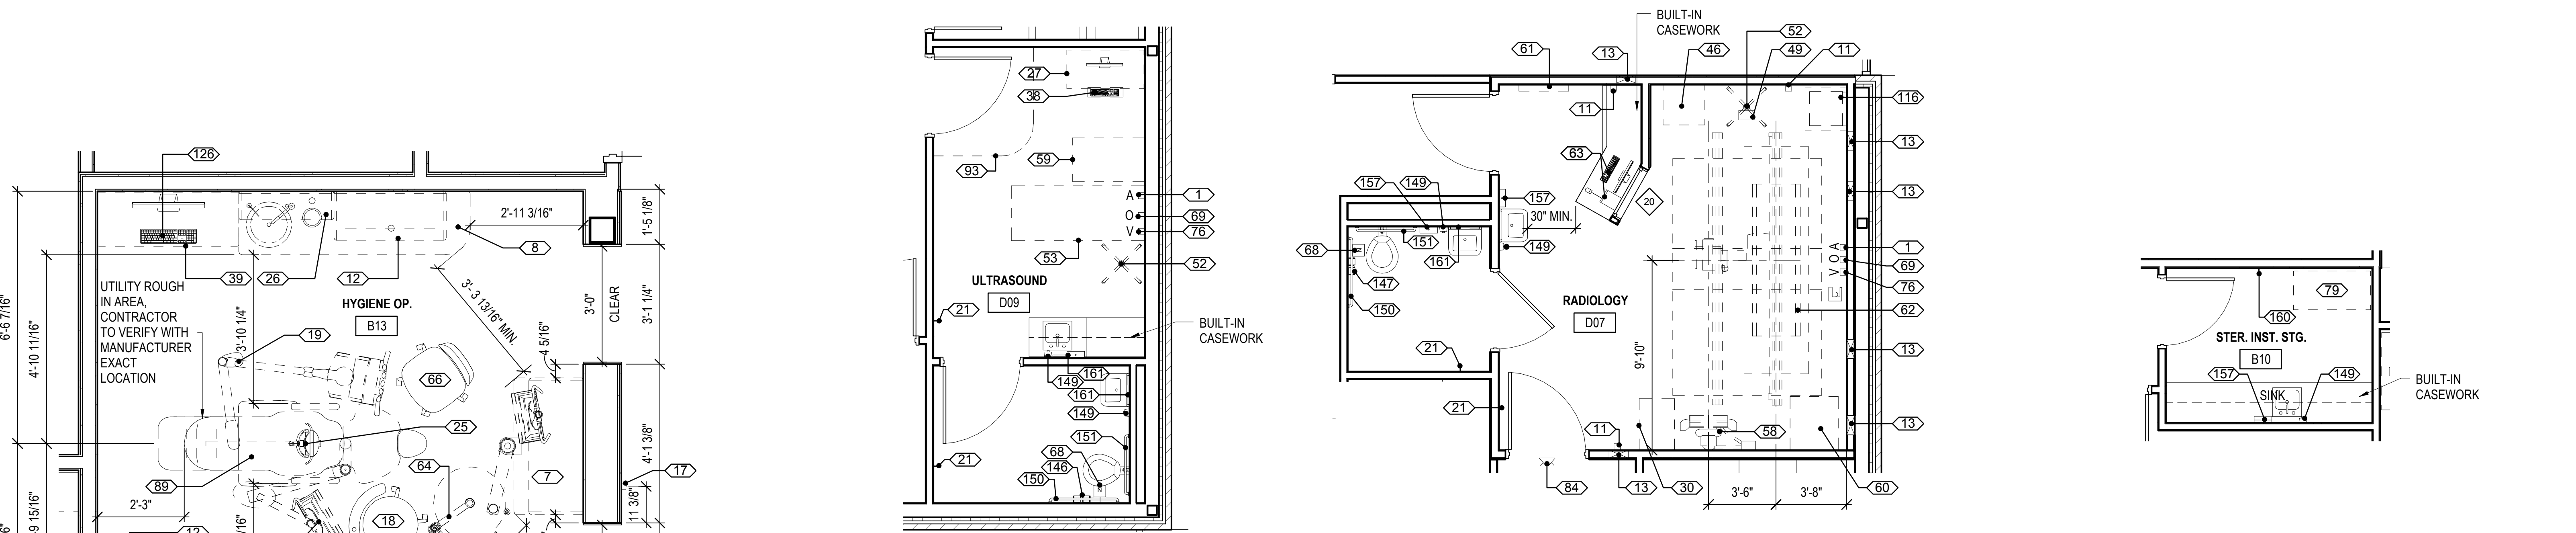

5 ENLARGED PLAN - ULTRASOUND
AS404 1/4" = 1'-0"

6 ENLARGED PLAN - RADIOLOGY
AS404 1/4" = 1'-0"

7 ENLARGED PLAN - STERILIZATION INSTRUMENT STORAGE
AS404 1/4" = 1'-0"

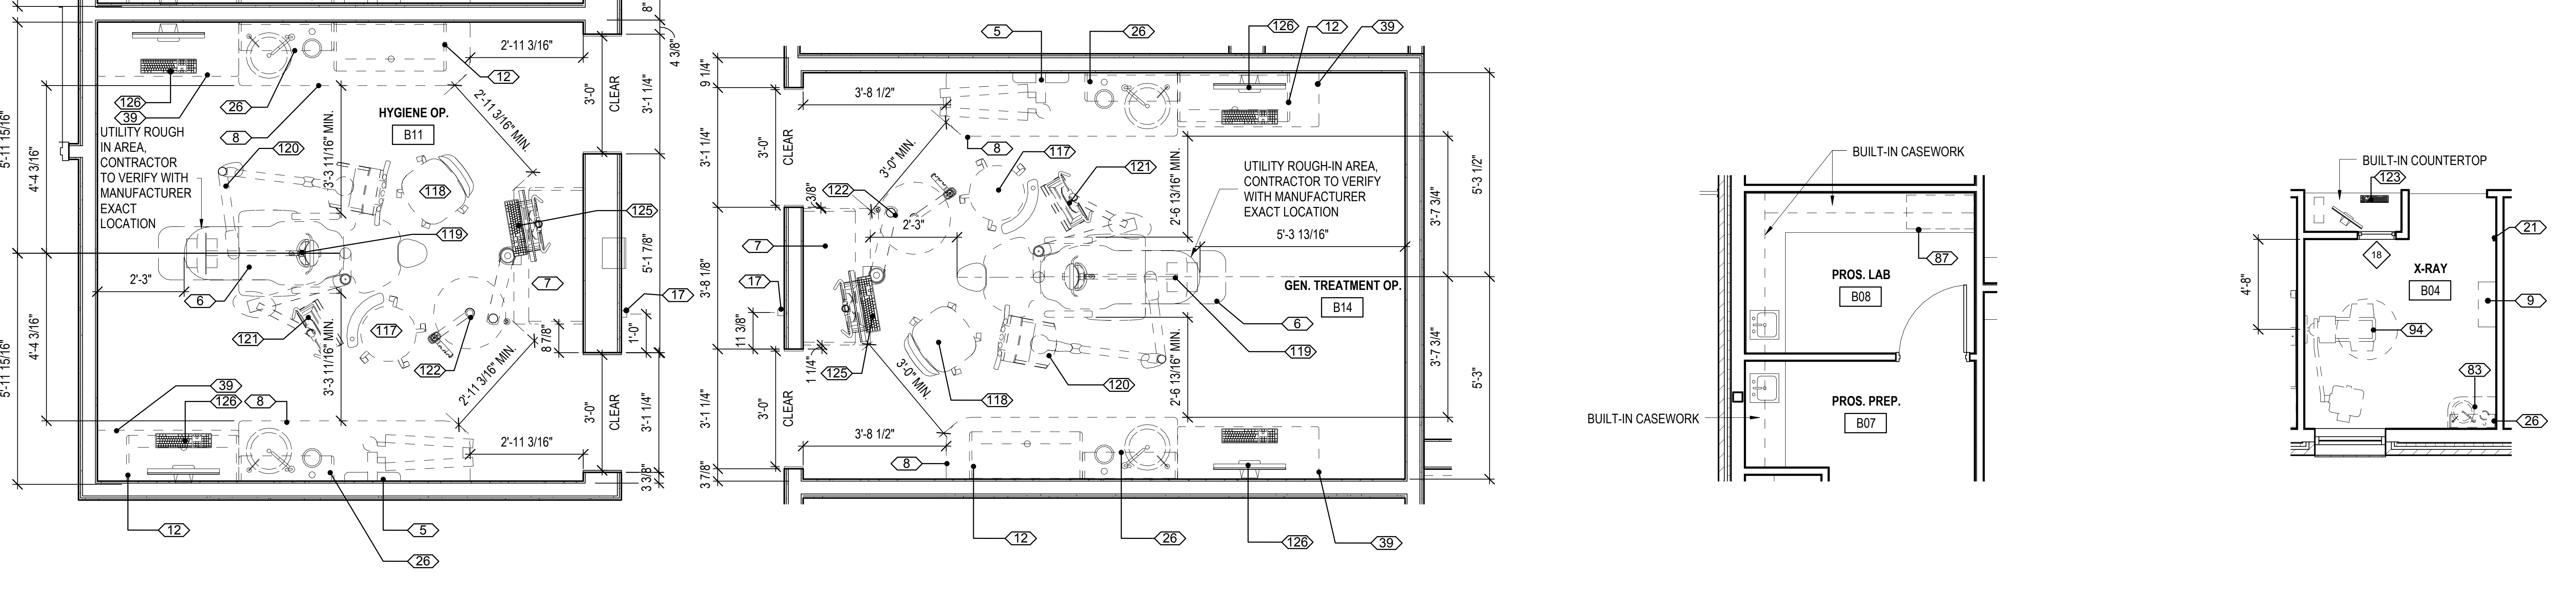

8 ENLARGED PLAN - COMBINED DENTAL HYGIENE OPERATOR
AS404 1/2" = 1'-0"

9 ENLARGED PLAN - GENERAL TREATMENT DENTAL OPERATOR (B12 SAME LAYOUT)
AS404 1/2" = 1'-0"

10 ENLARGED PLAN - DENTAL PROSTHETICS LAB
AS404 1/4" = 1'-0"


11 ENLARGED PLAN - DENTAL X-RAY
AS404 1/4" = 1'-0"

GRAPHIC LEGEND

Room name	ROOM NAME TAG
888A	
A	WALL CONSTRUCTION, SEE PARTITION TYPES, SHEET AS-102
O	COMPRESSED AIR VALVE, SEE PLUMBING
V	OXYGEN VALVE, SEE PLUMBING
FD	VACUUM VALVE, SEE PLUMBING
EPO	FLOOR DRAIN
UR	EMERGENCY POWER OFF
UF	UNDERCOUNTER REFRIGERATOR (VV)
R/REF	UNDERCOUNTER FREEZER (VV)
S	REFRIGERATOR (VV)
CC	SHELVES
VC	CONTRACTOR FURNISHED AND INSTALLED
VV	VA FURNISHED, CONTRACTOR INSTALLED
VV (CF)	VA FURNISHED AND INSTALLED
	VA FURNISHED WITH CONSTRUCTION FUNDS
	EQUIPMENT: SEE EQUIPMENT SCHEDULE DENOTING EQUIPMENT TO BE PROVIDED AND INSTALLED BY THE CONSTRUCTION CONTRACT (CC) OR BY THE VA (VV), AS SCHEDULED
	FF&E FURNITURE (VV)(DESIGNED AND PROVIDED BY VA)
	BUILT-IN/MODULAR CASEWORK (CC), UNO
	SINK, SEE PLUMBING
	EQUIPMENT TAG, SEE AS402 FOR EQUIPMENT SCHEDULE

EQUIPMENT NOTES

- EQUIPMENT SHOWN IS GENERAL PATIENT TREATMENT RELATED FOR BUILDING DESIGN COORDINATION. STANDARD OFFICE EQUIPMENT IS NOT SHOWN (I.E. PC'S, FAX, PRINTERS, ETC.)
- FURNITURE IS SHOWN FOR COORDINATION WITH EQUIPMENT AND GENERAL ROOM LAYOUTS ONLY.
- SEE SHEET AS402 FOR EQUIPMENT SCHEDULE.
- ALL PC'S (VV) SHOWN ON EQUIPMENT PLANS ARE FOR GENERAL LAYOUT PURPOSES AND PLANNING ONLY. IT DOES NOT INCLUDE EXACT SIZE, SHAPE, AND/OR NUMBER OF SCREENS TO BE USED.
- NURSE CALL STATIONS SHOWN FOR GENERAL LAYOUT PURPOSES AND NOT ALL MAY BE SHOWN THAT IS REQUIRED. REFER TO TN DRAWINGS FOR NURSE CALL STATION LOCATIONS REQUIRED.
- PROVIDE BLOCKING IN WALLS FOR CORNER GUARDS, TV BRACKETS, TOILET ACCESSORIES, AND OTHER WALL MOUNTED ITEMS.

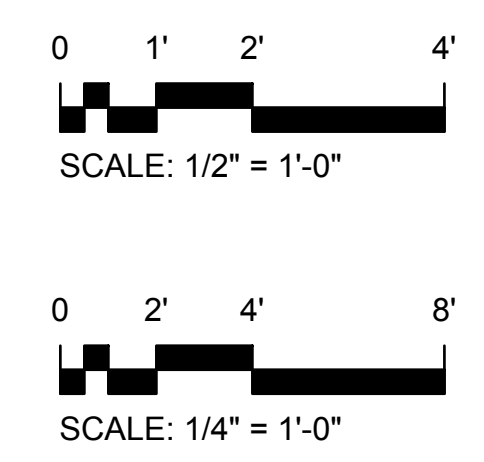

CONSULTANTS:			ARCHITECT/ENGINEERS:		Drawing Title ENLARGED EQUIPMENT PLANS		Project Title PANAMA CITY JOINT OUTPATIENT CLINIC VA GULF COAST HEALTH CARE		Project Number 520-326		Office of Construction and Facilities Management Department of Veterans Affairs	
OWNER: KENNETH HORNE & ASSOCIATES 7201 NORTH 9TH AVENUE, STE. 6 PENSACOLA, FLORIDA 32504 PH: (850) 471-9095 FX: (850) 471-9093			SURVEYORS: KCI TECHNOLOGIES, INC. 10401 HIGHLAND MANOR DRIVE, SUITE 120 TAMPA, FLORIDA 33610 PH: (813) 740-2300		Approved: Project Director		Location PANAMA CITY, FLORIDA		Building Number -			
LANDSCAPE ARCHITECT: CSA GROUP, INC. 6300 PICCADILLY SQUARE DRIVE MOBILE, ALABAMA 36689 PH: (251) 344-4023 FX: (251) 344-4022			ARCHITECTURE: BULLOCK TICE ASSOCIATES, INC. 809 EAST CERVANTES STREET PENSACOLA, FL 32501 PH: (850) 434-5444 FX: (850) 432-5208		BES DESIGN/BUILD, LLC 766 Middle St, Fairhope, AL 36532 Phone: 251.990.5778 Fax: 251.990.3716		Date MARCH 2012		Checked BM			Drawn TW/MF
Revisions:									Drawing Number AS404		Dwg. 27 of 42	